



FOUNDATION AND PIER DETAILS ONE AND TWO STORY FRAME BUILDINGS

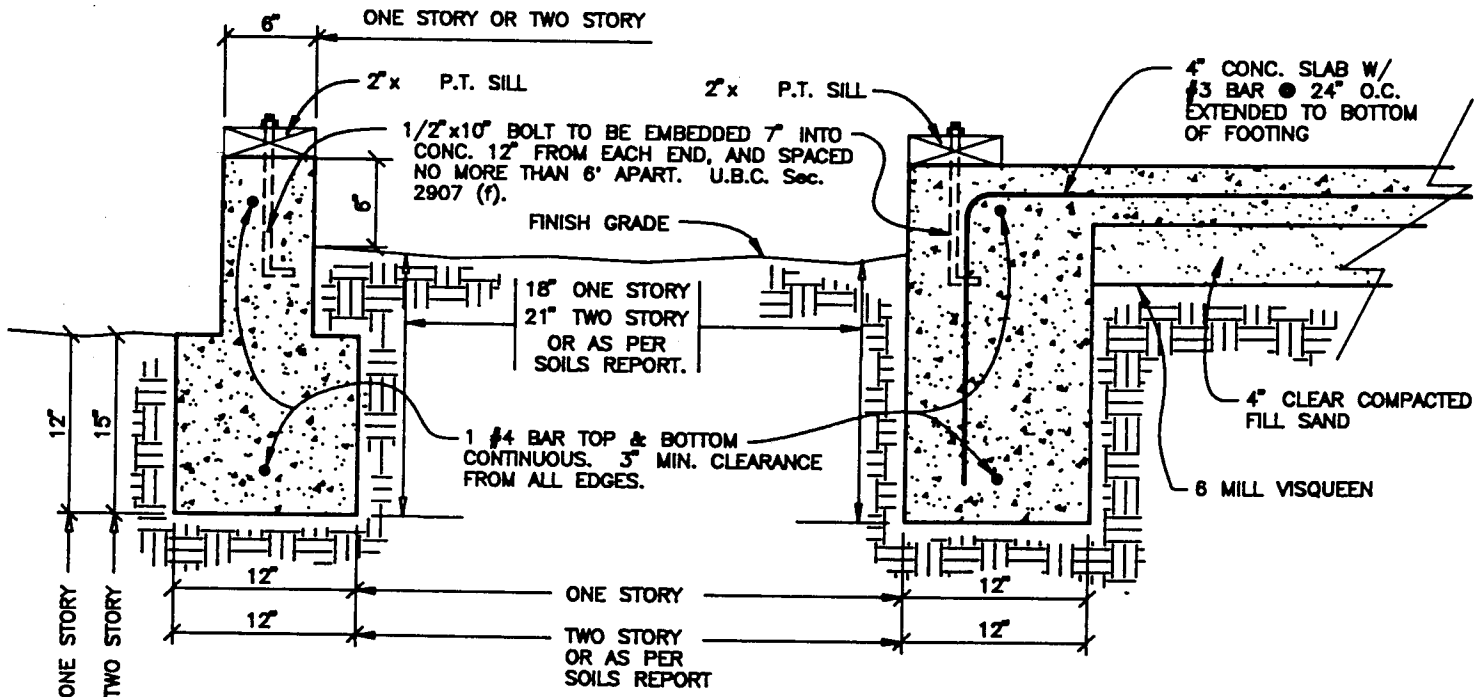

CONCRETE OR MOSONRY
LAID IN CEMENT MORTAR

CONCRETE SLAB FLOOR
AND FOUNDATION

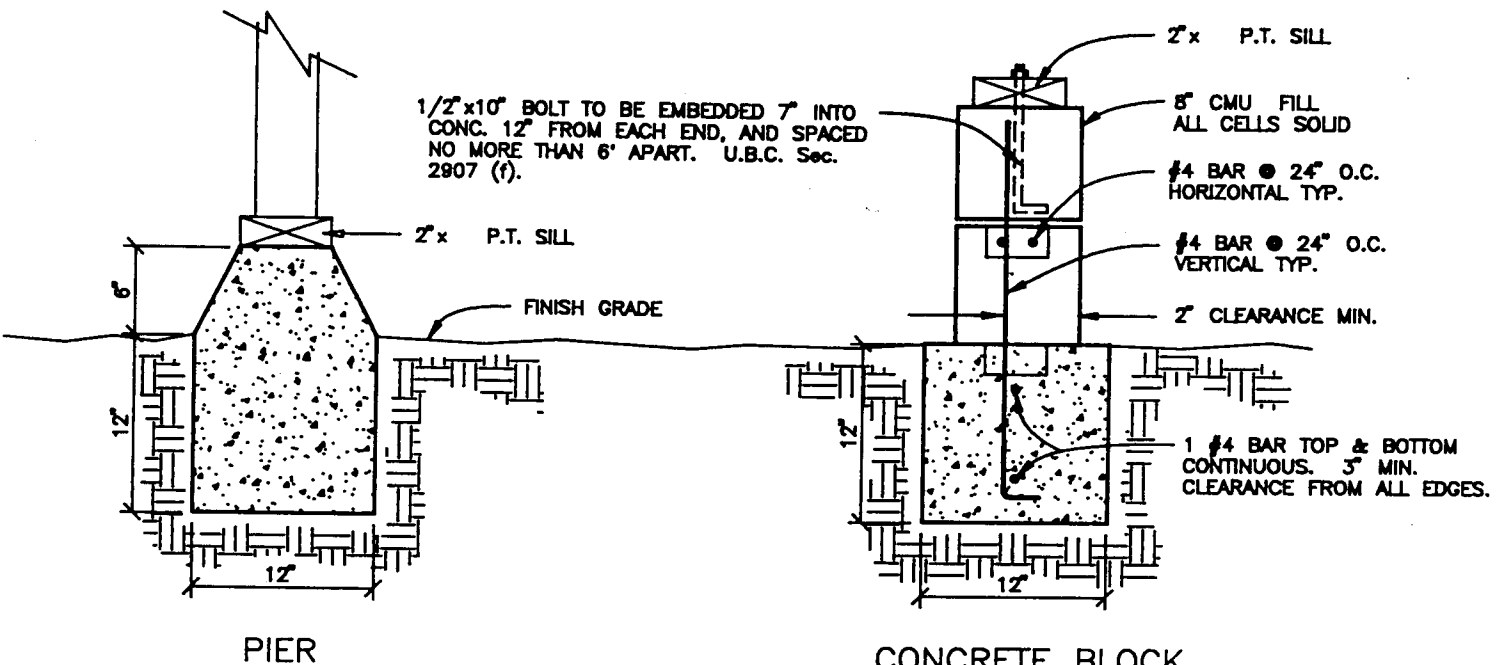

ALL CONCRETE TO EXTEND INTO NATURAL UNDISTURBED GROUND.
CONTINUOUS FOUNDATION UNDER BEARING PARTITIONS SUPPORTING SECOND STORY.